






PERSPECTIVE VIEW LOOKING WEST

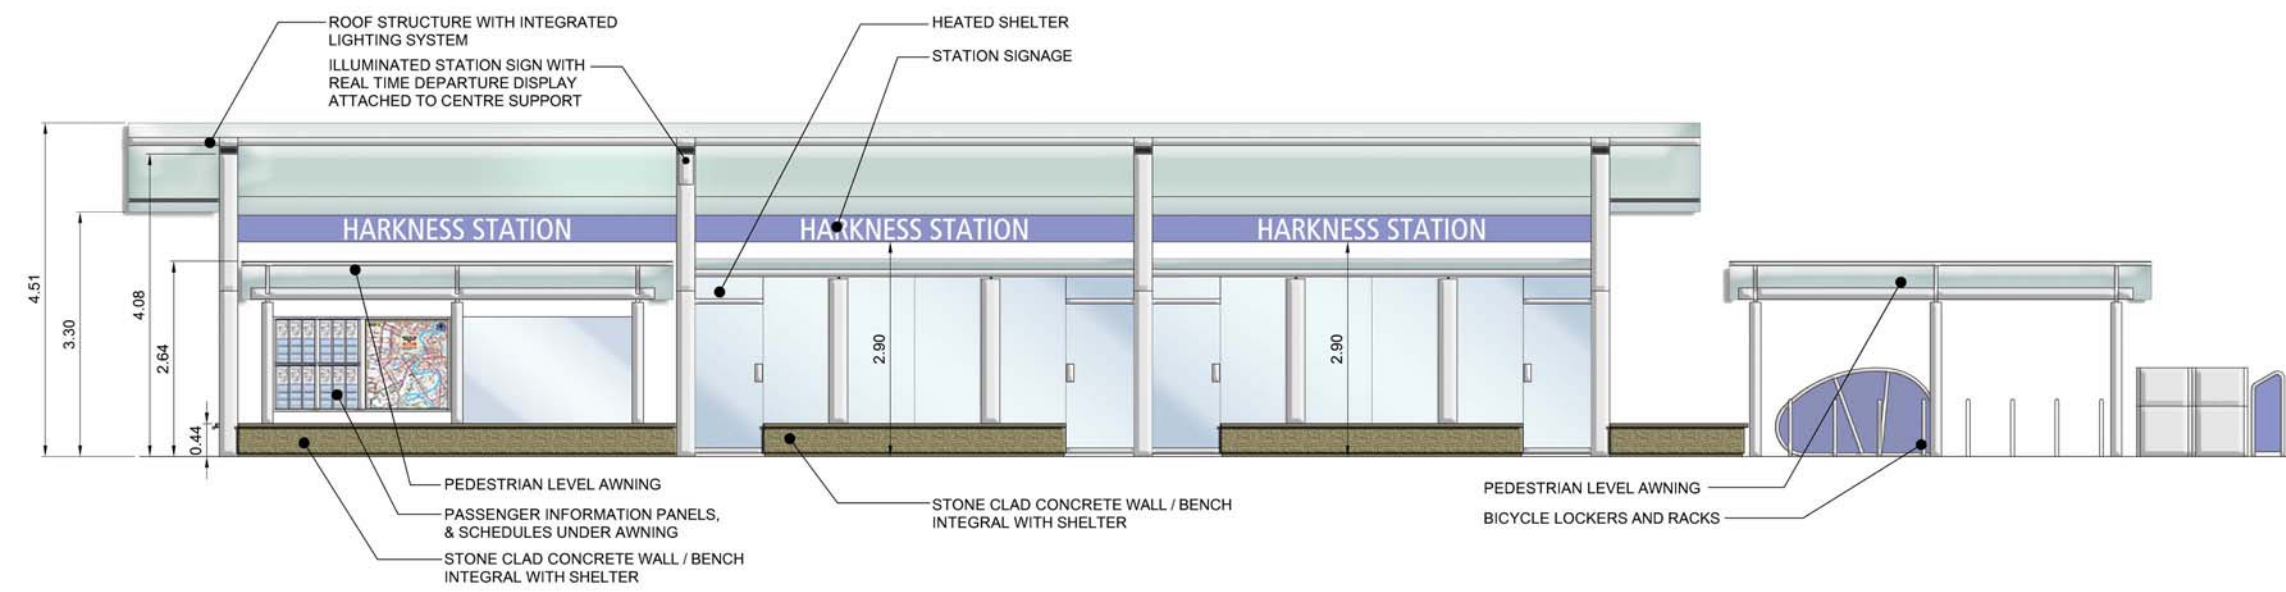

SOUTHBOUND PLATFORM ELEVATION

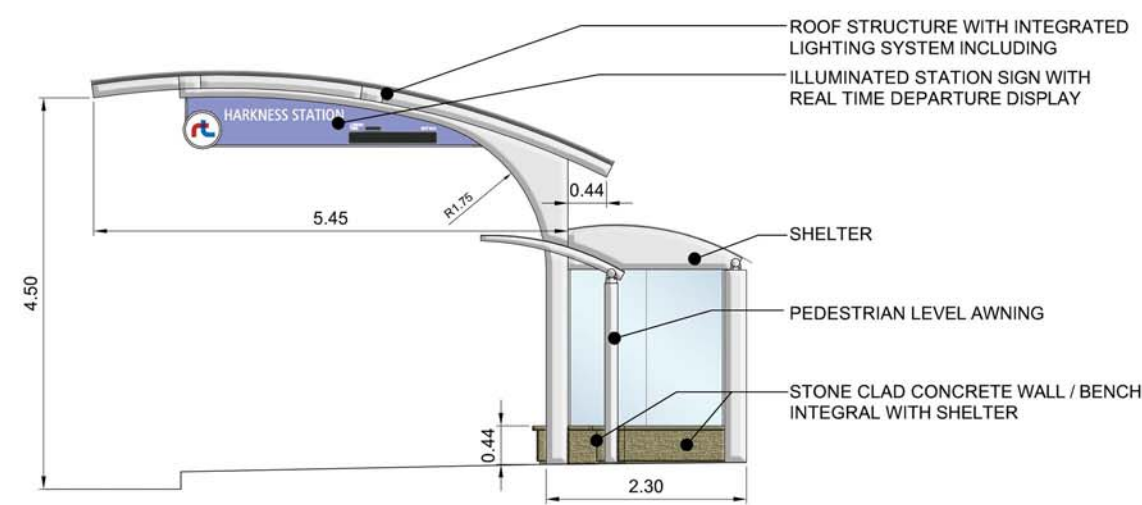

SOUTHBOUND PLATFORM SECTION

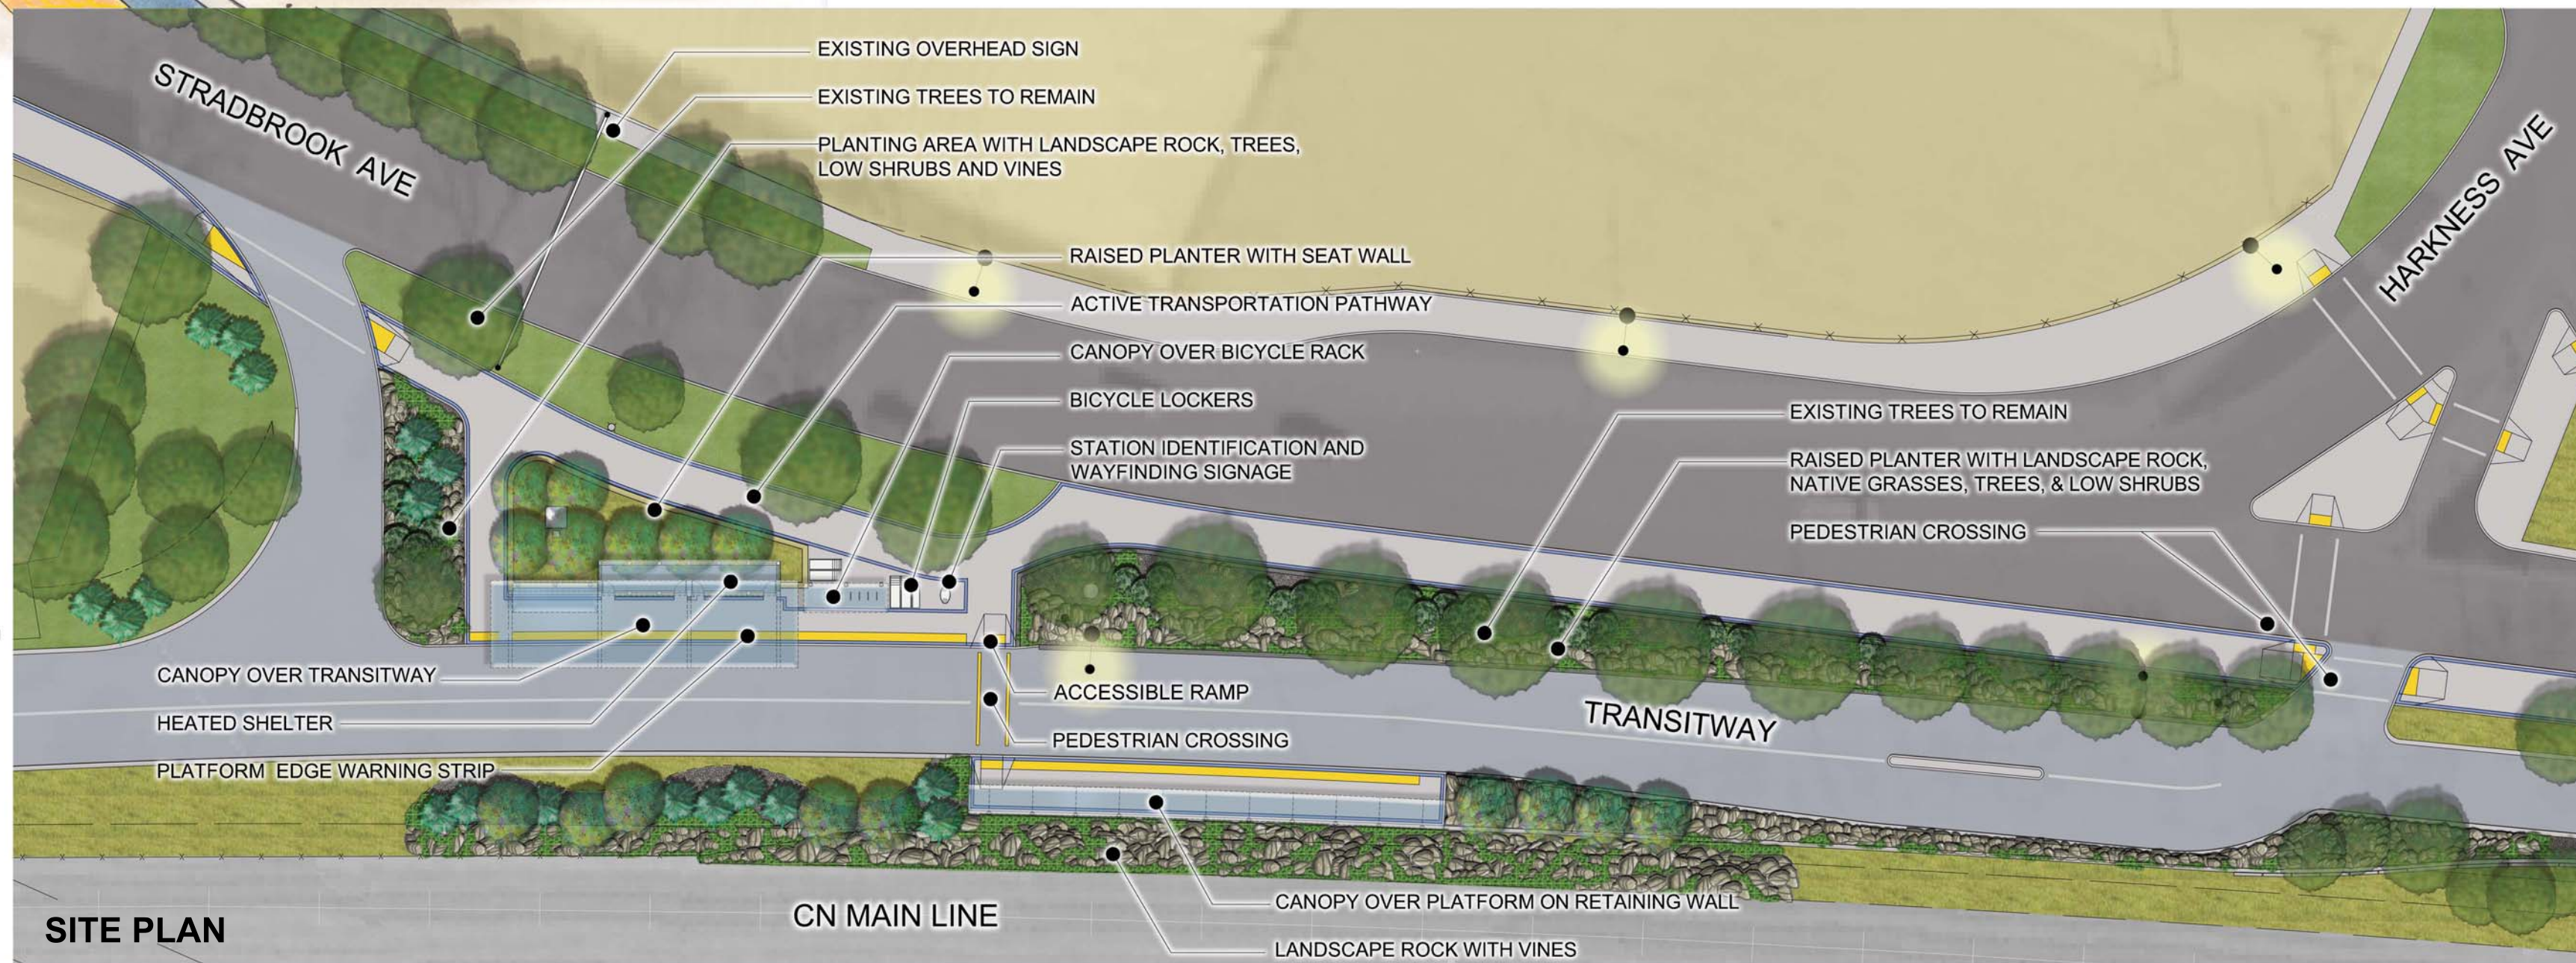

SITE PLAN



# HARKNESS STATION